




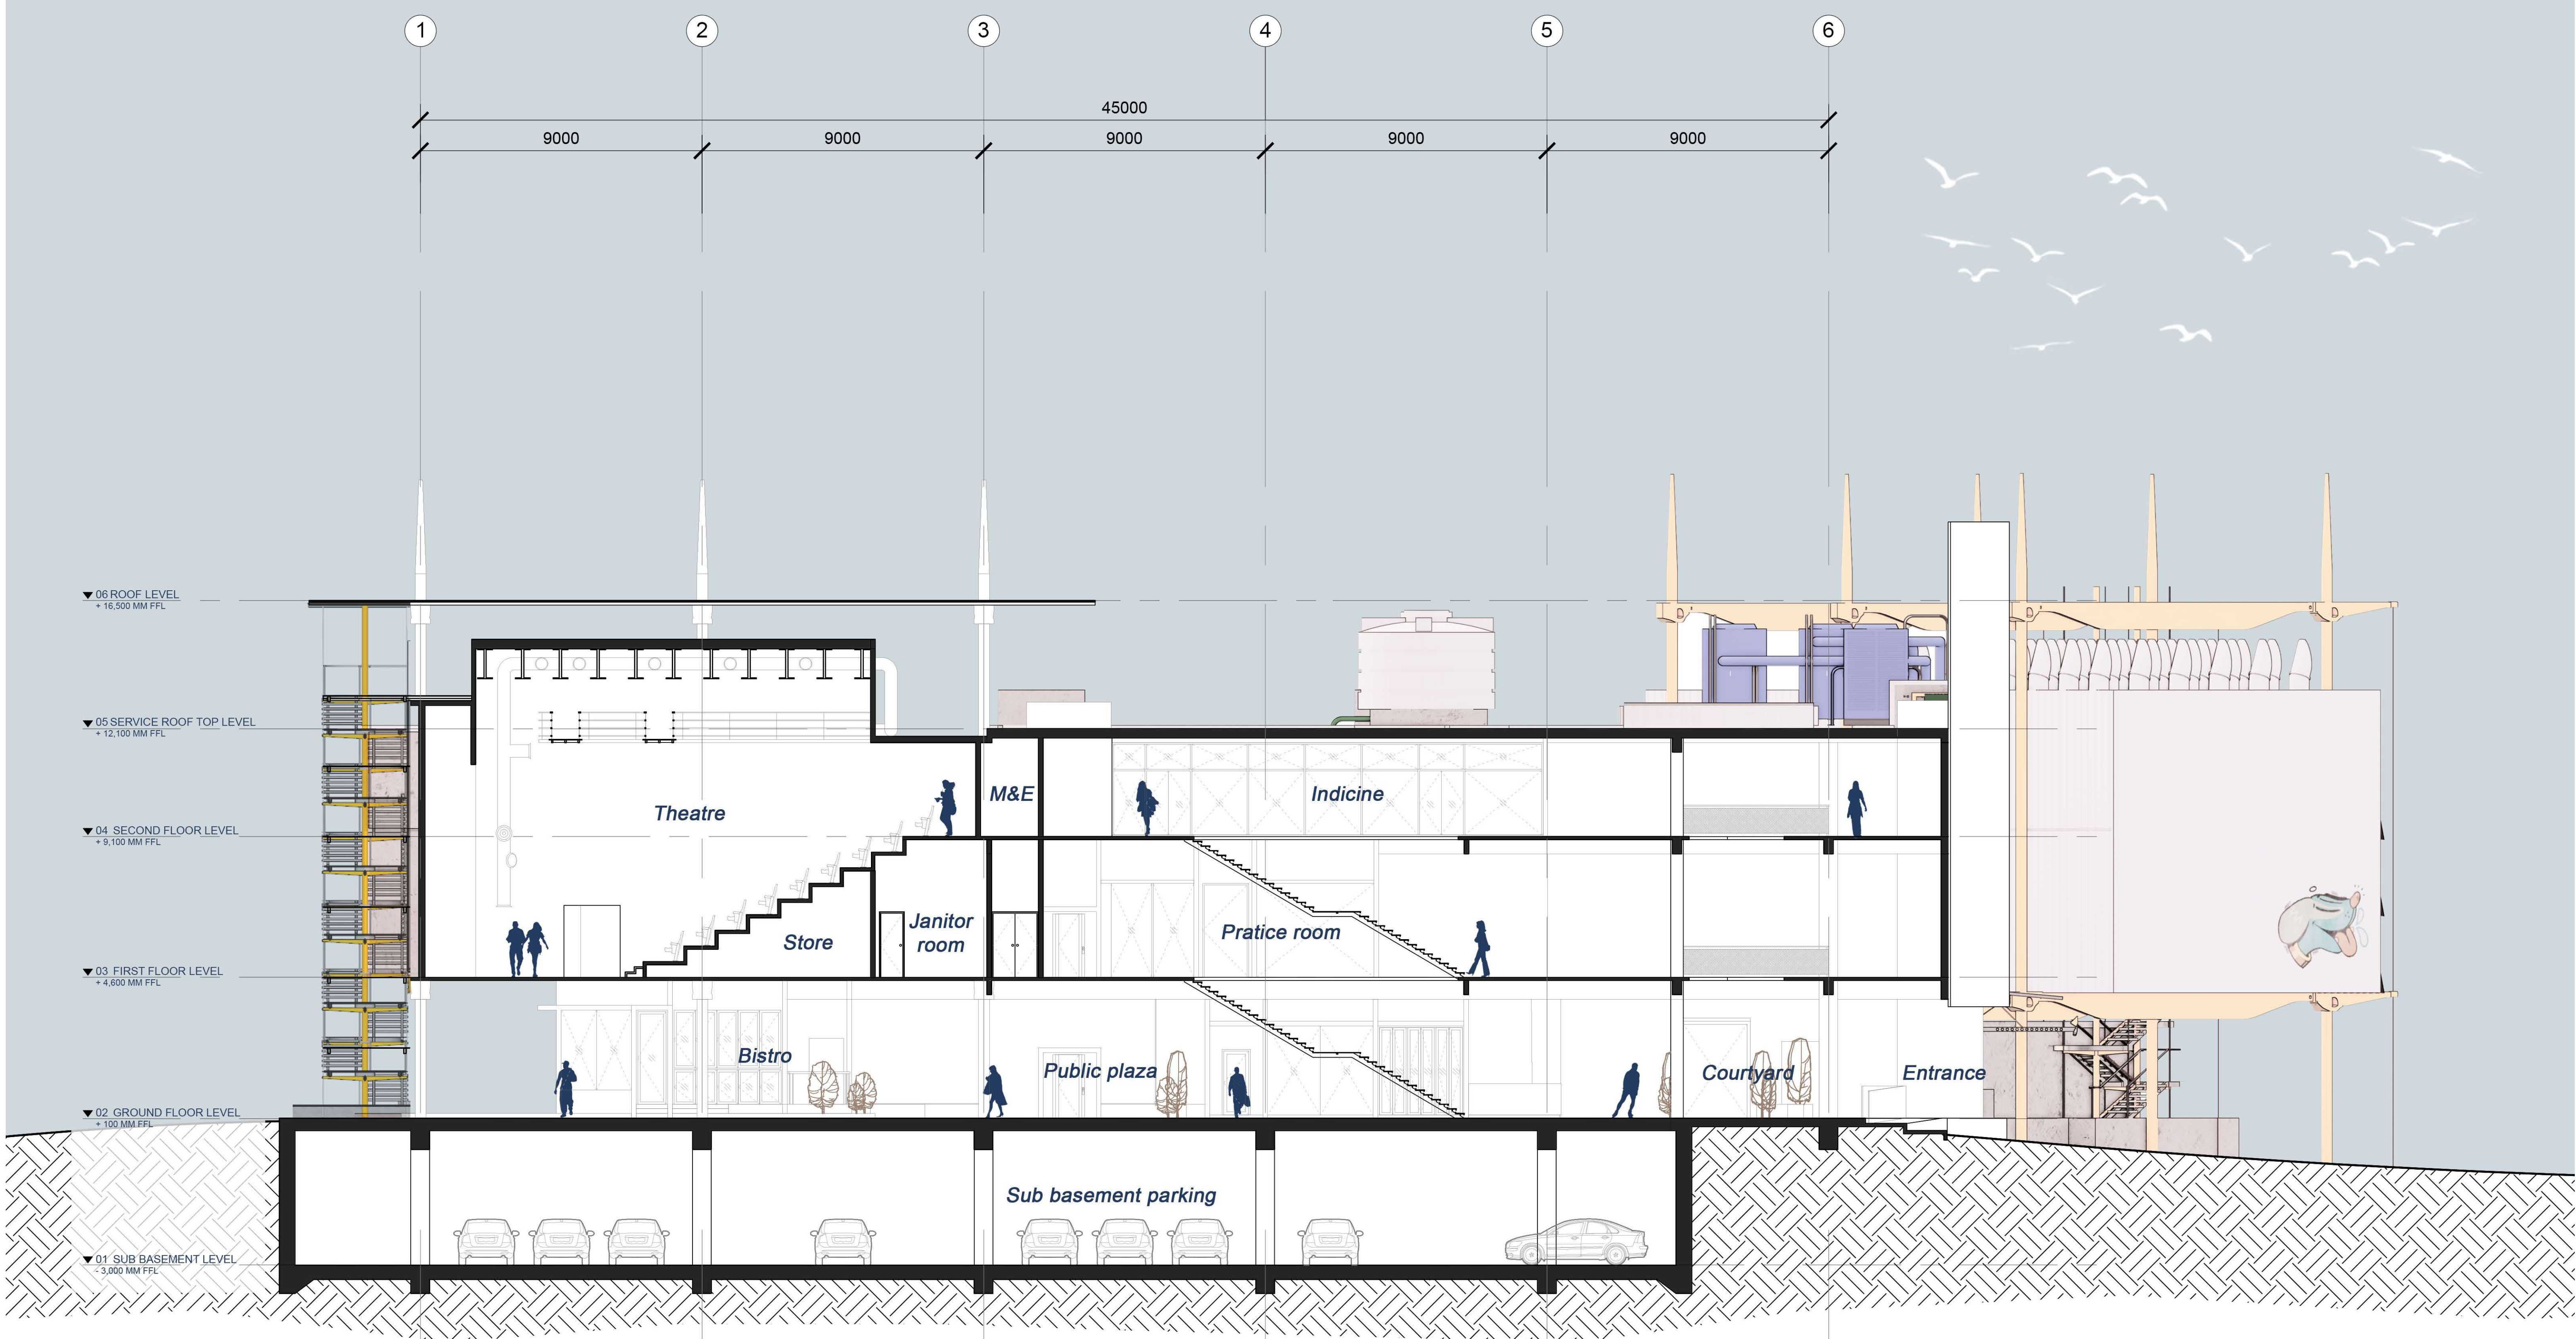

Section Y-Y  
scale 1:100

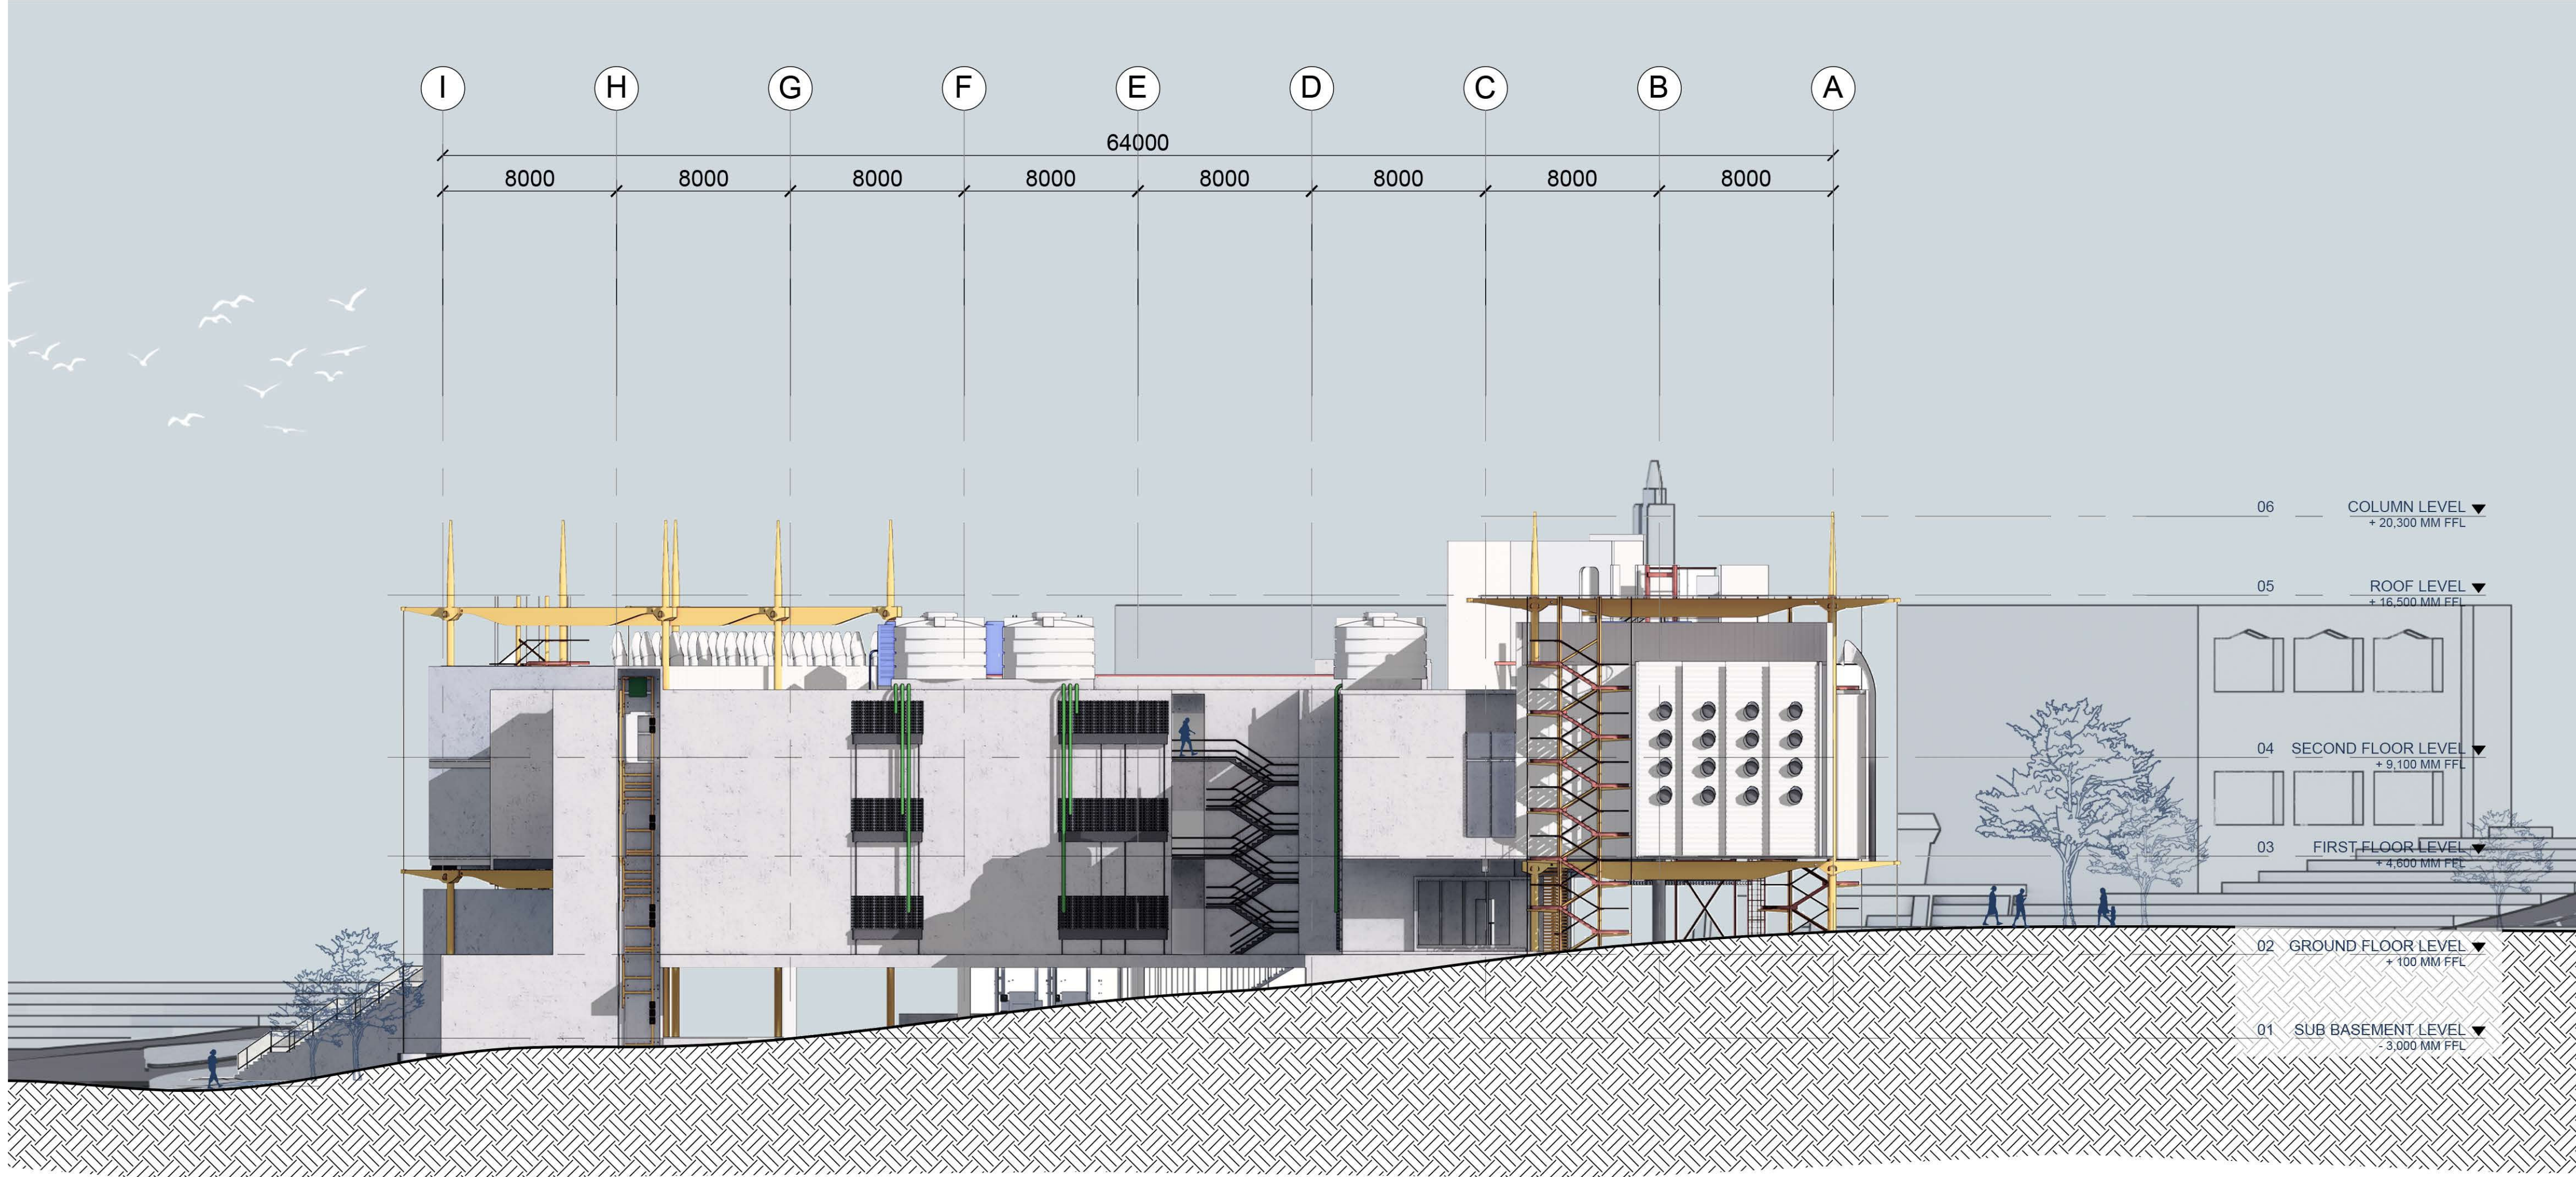

Left Elevation  
scale 1:200

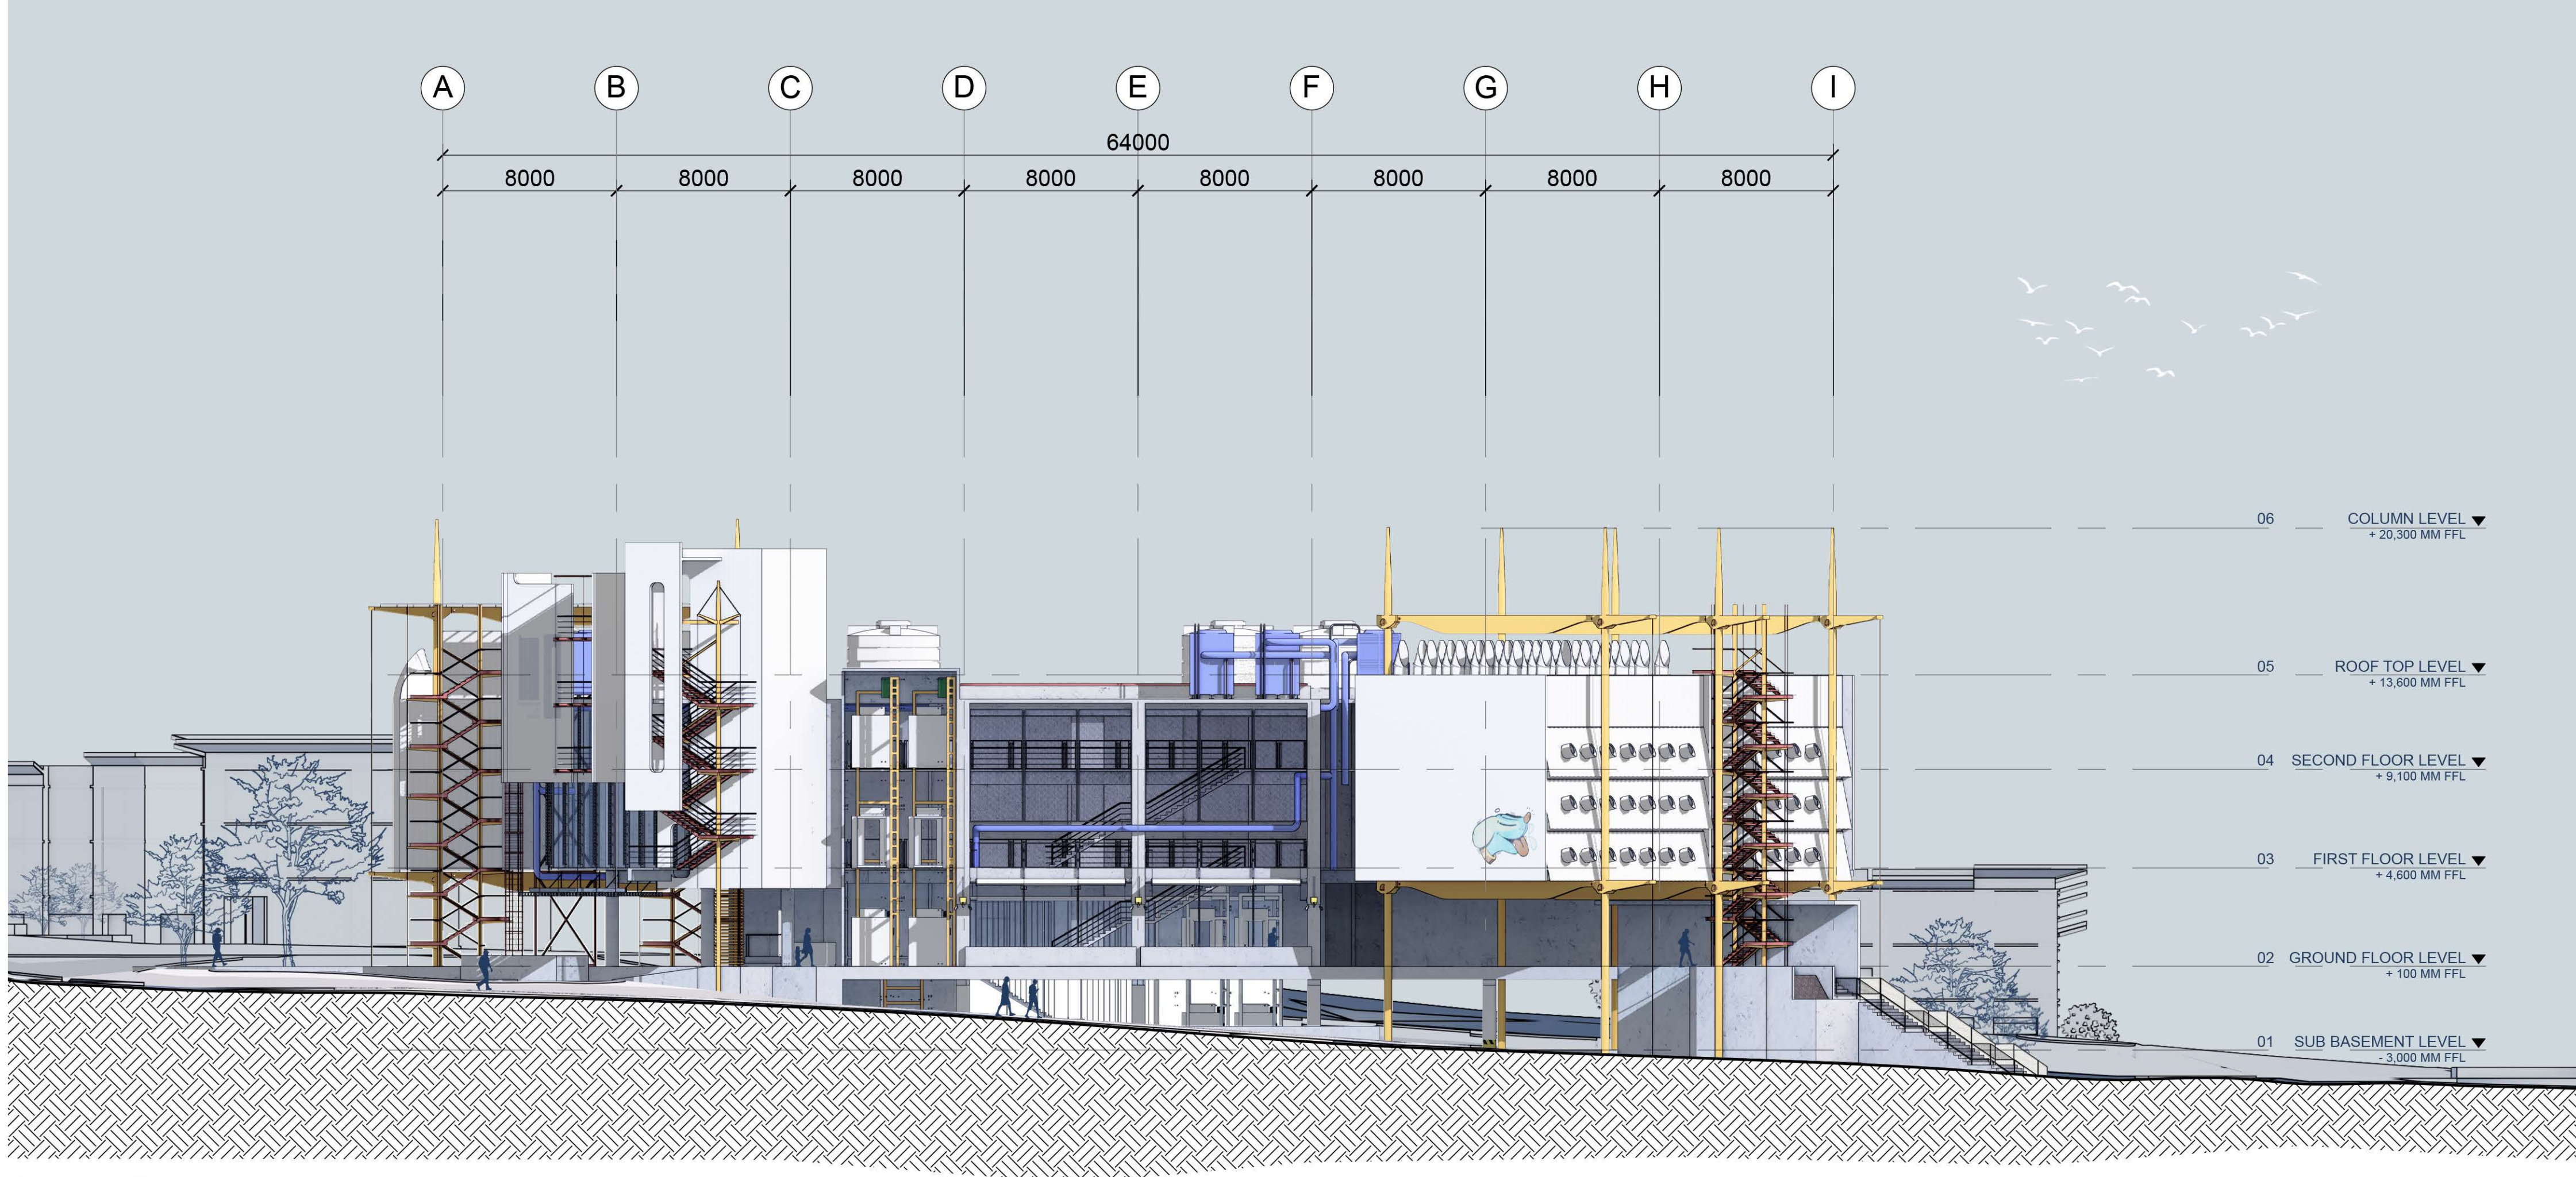

Right Elevation  
scale 1:200

