



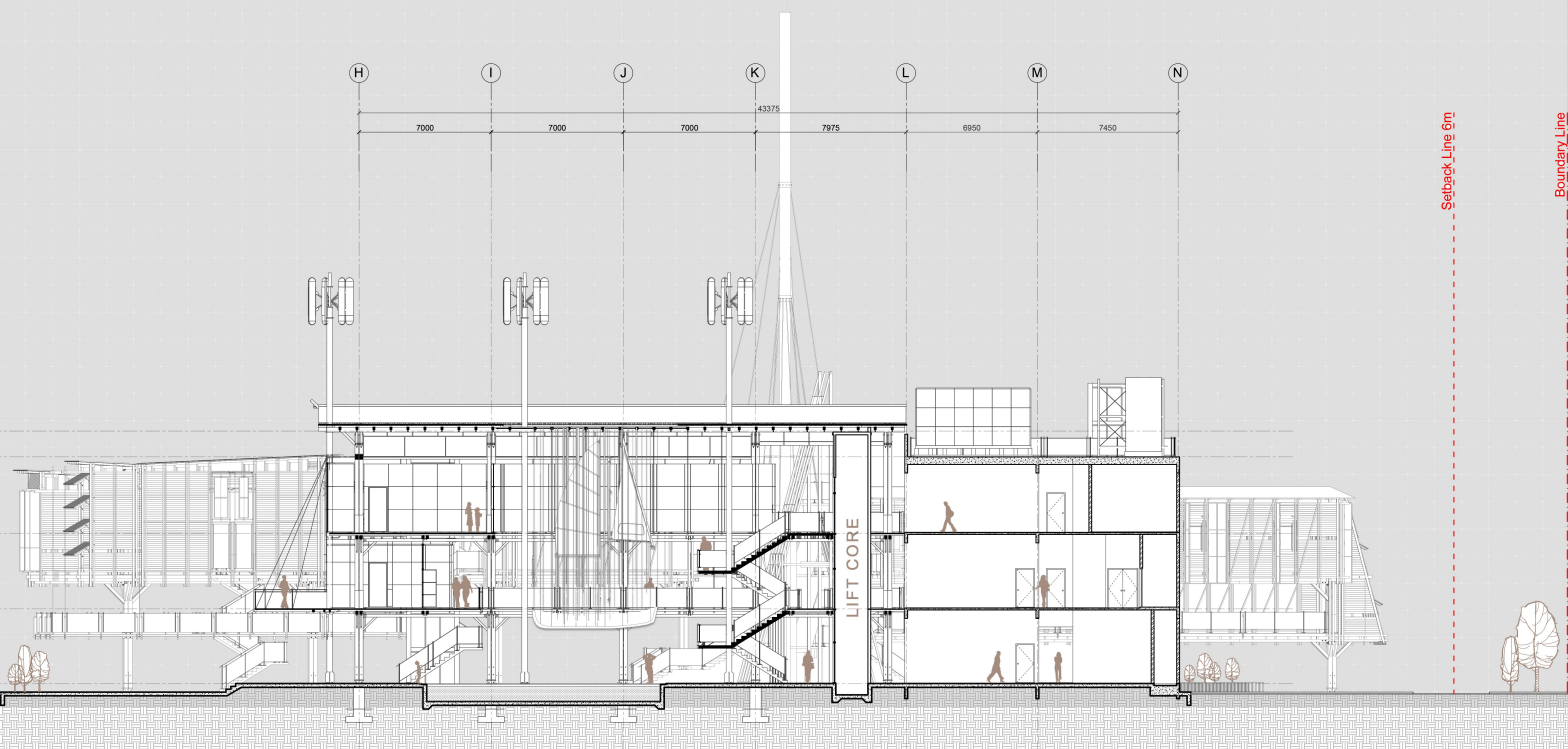

Section X-X
scale 1:100

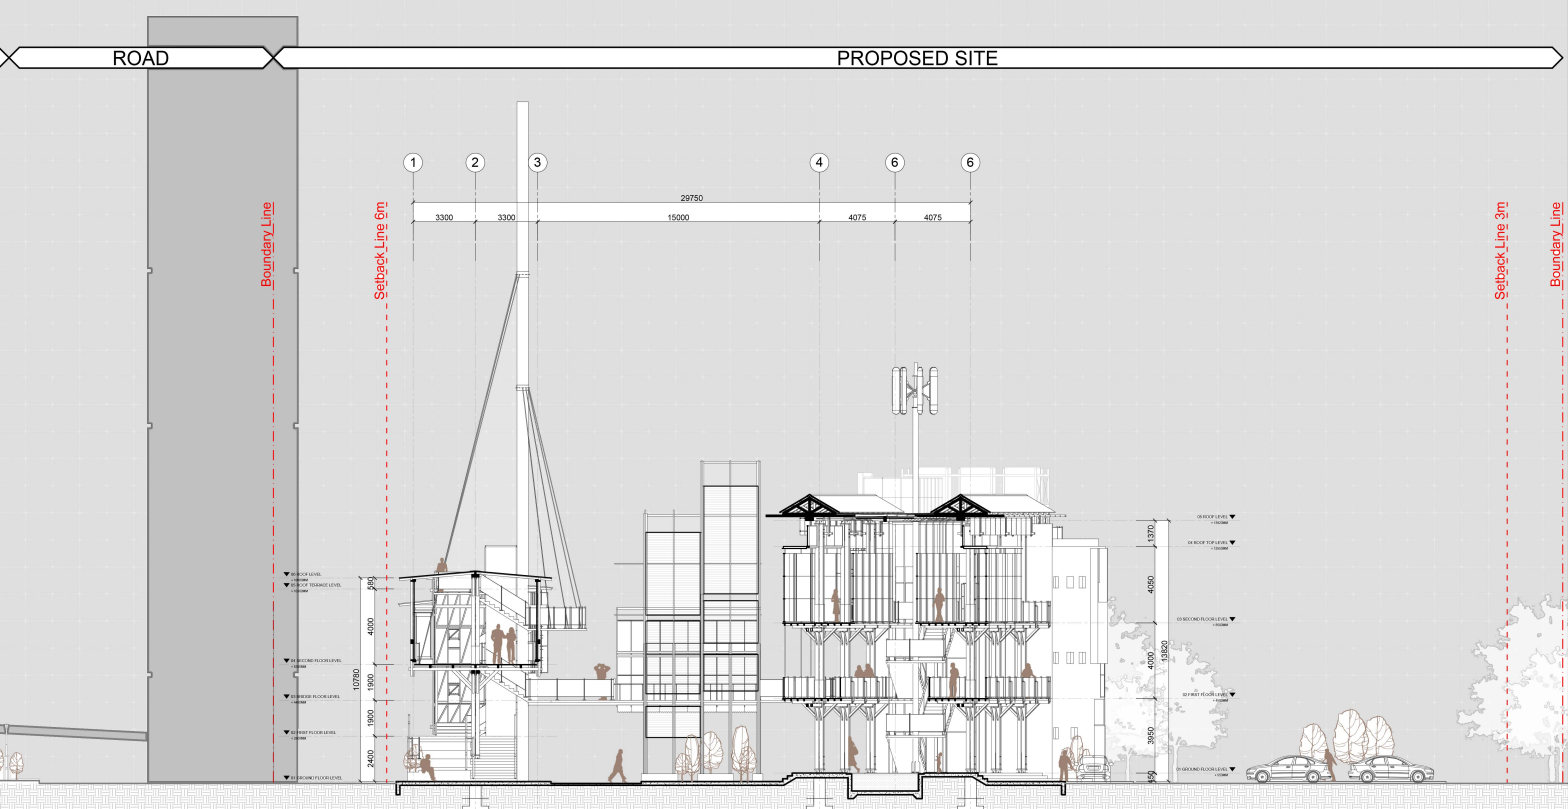

Section Y-Y
scale 1:100